


NUMBER	GRANTOR	GRANTEE	INSTRUMENT	DATE	RECORD	CUSTODIAN'S NUMBER
1.	Included in Parcel 34 (Plan 2 Revised)					30
2.	J. D. Sasser, Jr. & Sr.	G. M. & N. R. R. CO.	Wty Deed	Feb. 16, 1917.	B-3, 683, Mar. 2, 1917.	30 1/2
3.	A. M. Scott			July 27, 1917.	C-3, 406, Sept. 19, "	31
4.	"			Feb. 13, "	B-3, 679, Mar. 2, "	A
5.	"			Apr. 28, 1919.	E-3, 191, May 2, 1919.	A
6.	M. T. Bishop			Mar. 9, 1917.	C-3, 175, "	7, 1917.
7.	David Bishop			Feb. 13, "	B-3, 9, Mar. 14, "	33
8.	J. D. Sasser, Jr.			Feb. 13, "	C-3, 2, Mar. "	34
9.	A. T. Bishop			Mar. 9, "	C-3, 66, "	31, "
10.	Harriet Sain			Feb. 19, "	B-3, 659, "	2, "
11.	A. Lambert			Feb. 19, "	C-3, 18, "	37
12.	Grant Abbott			Feb. 19, "	B-3, 674, "	14, "
13.	John Bass			Feb. 19, "	C-3, 18, "	2, 1917.
14.	Tom Sain			Feb. 17, "	B-3, 665, "	40



RIGHT OF WAY AND TRACK MAP
GULF, MOBILE & NORTHERN R. R.
 Operated By the Same.

STATION 19614+40 TO STATION 19825+00...

Scale: 1 IN. = 400 FT. SEPTEMBER 1, 1920

Office of Chief Engineer
 Laurel, Miss.

Sheet No. 3 of 12 sheets of Gulf, Mobile & Northern R.R. Vol. Section 6.
 From survey station 19614+40 to survey station 19825+00.

Item # 3
 Item # 4

V-6
 3

035-004

Corrections Made:
 June 24, 1920
 June 17, 1917
 May 19, 1930

LACY, TENN.

HARDEMAN COUNTY, TENN.

375.5